


**LEGEND**

- ① 8" DELDOT-GRADED AGGREGATE BASE COURSE (TYPE B), CHOKED WITH 1/2" STONE DUST ROLLED INTO GRADED AGGREGATE
- ② STABILIZATION TO BE DETERMINED
- ③ GEOTEXTILE SEPARATION FABRIC (AASHTO M 288, CLASS 2)
- ④ FILL WITH EXCAVATED MATERIAL

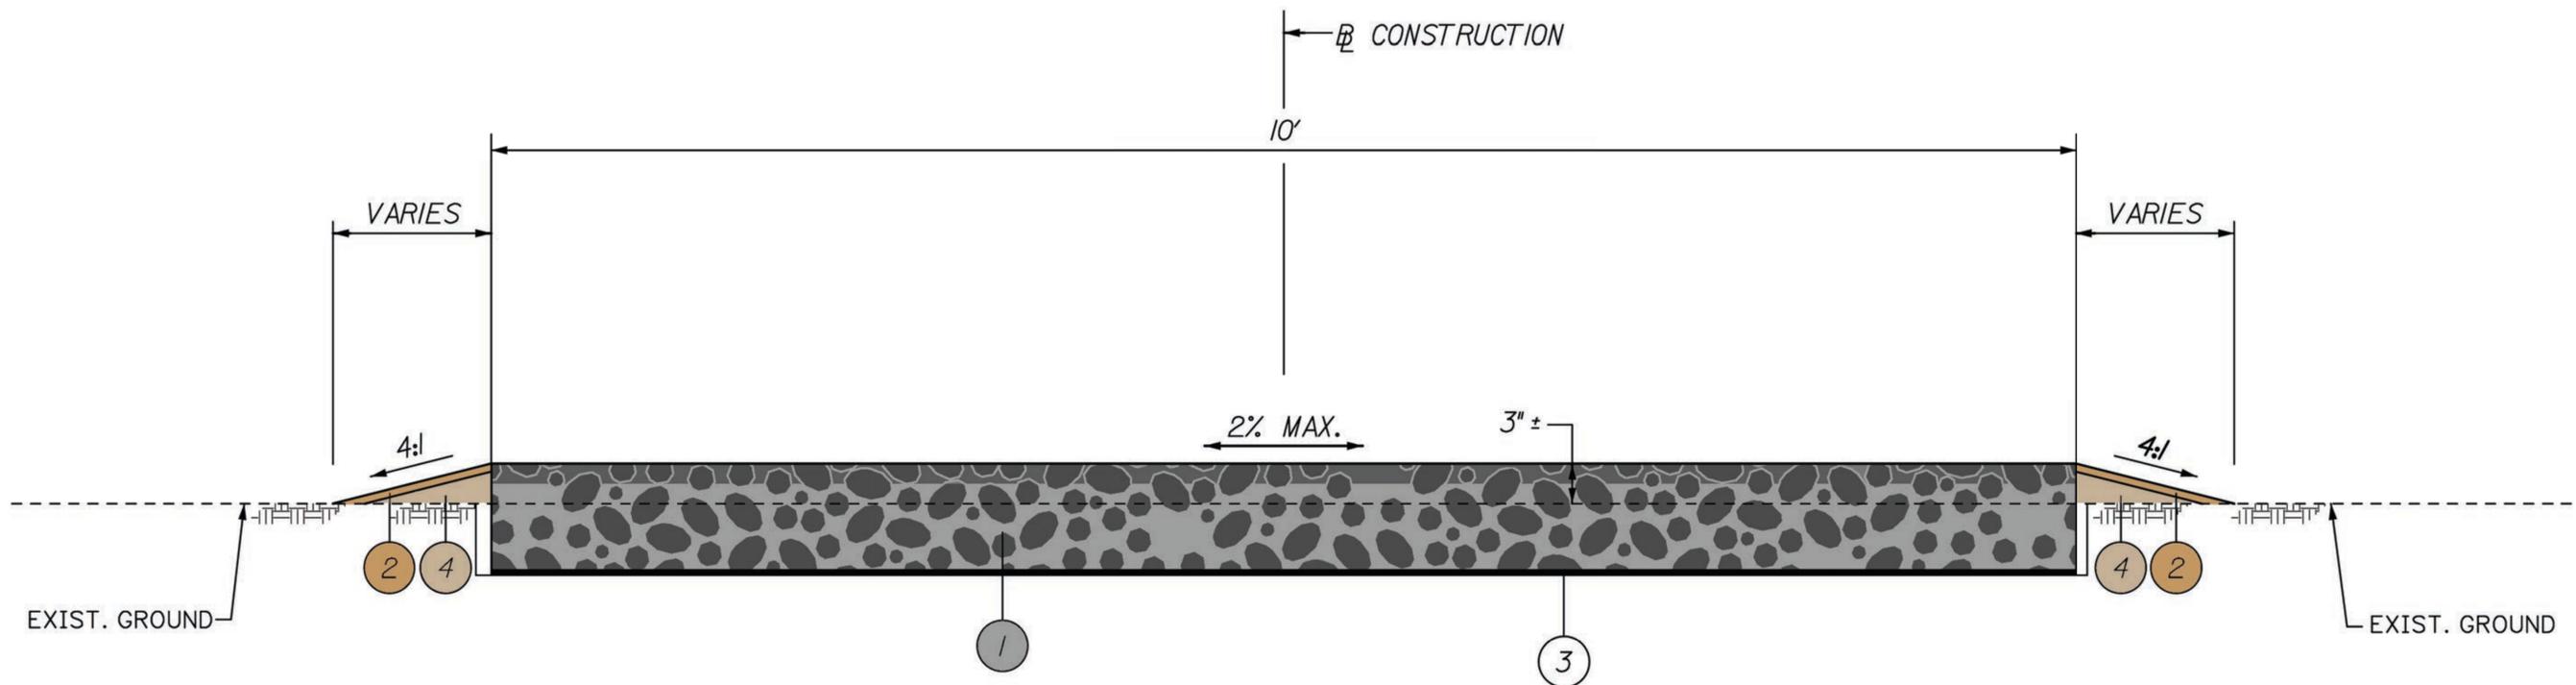

**TYPICAL SECTION - AT-GRADE TRAIL**  
N.T.S.

DATE:	DESCRIPTION:	BY:

**CAPE HENLOPEN STATE PARK**  
**GORDONS POND TRAIL IMPROVEMENTS**  
**TYPICAL SECTIONS**



DESIGNED BY:	RKK
DRAWN BY:	RKK
BUILDING NO.:	N/A
DATE:	12/17/2012
SCALE:	AS NOTED
SHEET NO.:	<b>C-7</b>
PARKS PROJECT #:	CH-41
CONTRACT #:	2013-CH-XXX

12/17/2012 4:46:53 PM \\balisrv01\2012\2012\12094\_GPT\Cadd\contractnumber\Plans\1s01\_gpt.dgn