


3590

DELAWARE RIVER

DELAWARE RIVER

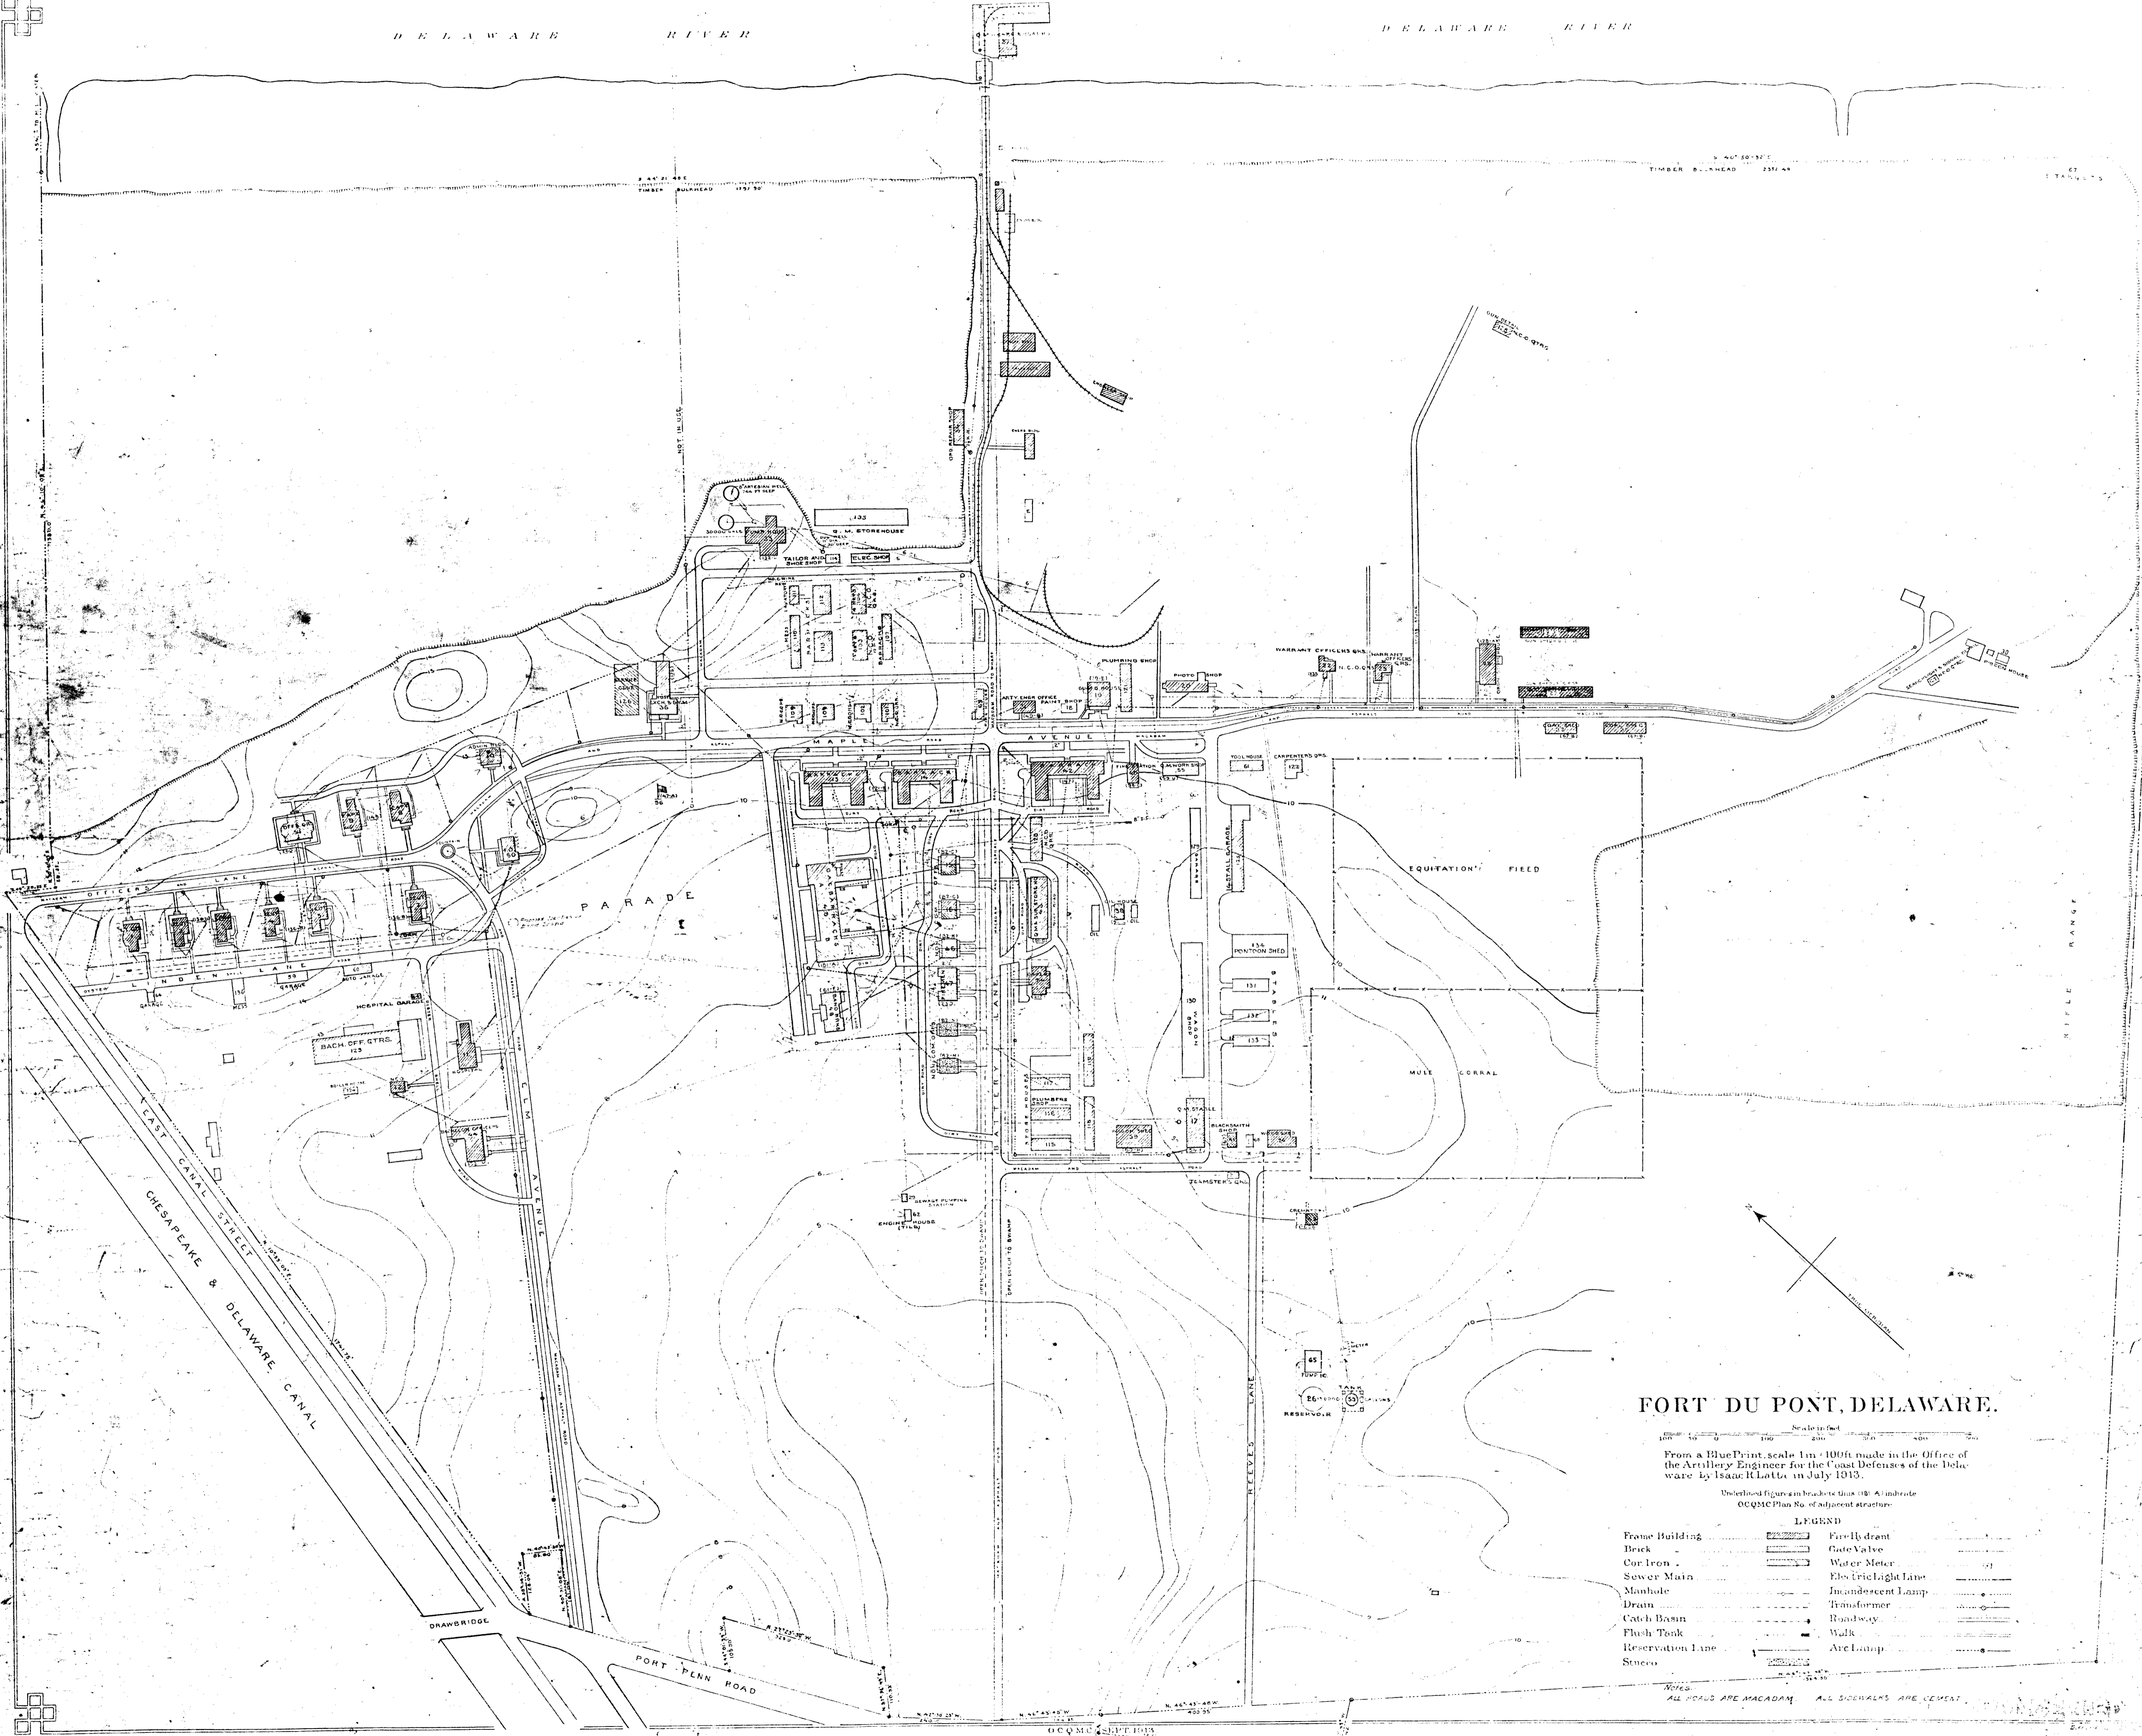

FORT DU PONT, DELAWARE.

Scale in feet
 0 100 200 300 400 500
 From a Blueprint, scale 1 in = 100 ft, made in the Office of the Artillery Engineer for the Coast Defenses of the Delaware by Isaac R. Latta in July 1913.

Underlined figures in brackets show Air Ambulance
 OCQMC Plan No. of adjacent structure.

LEGEND

- | | |
|------------------|------------------------|
| Frame Building | Fire Hydrant |
| Brick | Gate Valve |
| Cor Iron | Water Meter |
| Sewer Main | Elec. Trol. Light Line |
| Manhole | Incandescent Lamp |
| Drain | Transformer |
| Catch Basin | Roadway |
| Flush Tank | Walk |
| Reservation Lane | Are Lamp |
| Sewer | |

NOTES:
 ALL ROADS ARE MACADAM. ALL SIGNALS ARE LEVER.

PHOTOGRAPHER
 LARGE CORRECTION MAP CO. S. ANDERSON
 207 S. 2ND ST. PHILADELPHIA, PA.
 JUNE 25, 1908. PHOTOGRAPHED AT PHILADELPHIA

OCQMC SUPERIOR
 MAP NO. 1000