




TYP. RESTROOM & INFORMATION BOARD

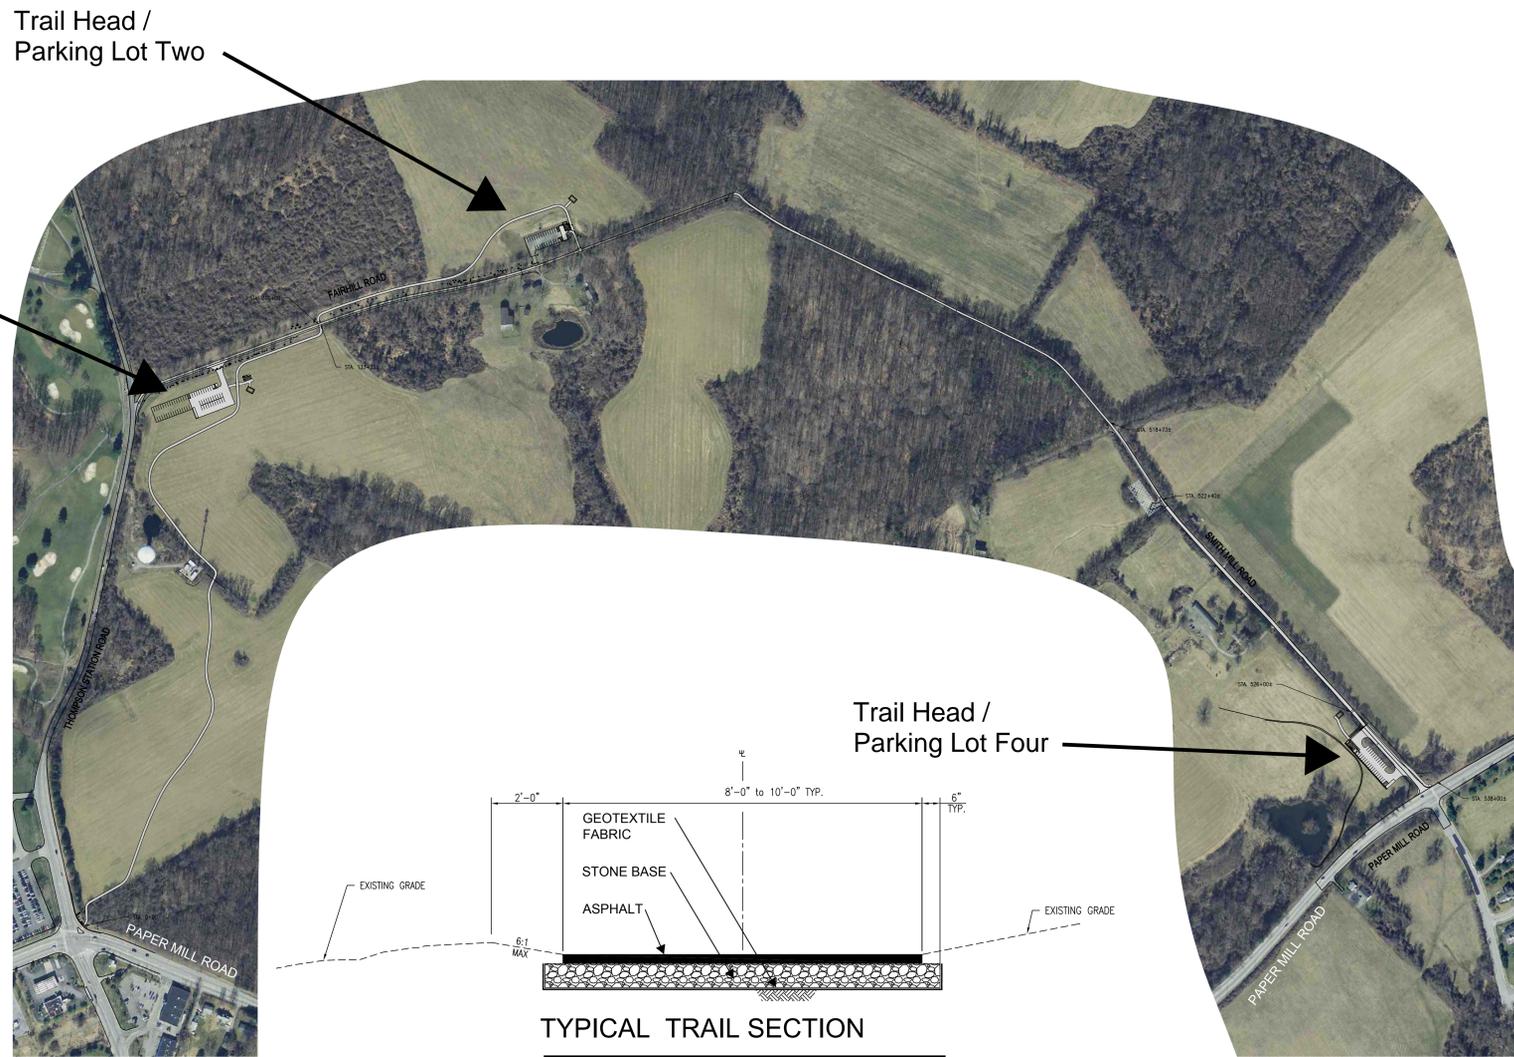

TRI-VALLEY TRAIL AERIAL



TYPICAL PAVILION



TRAIL HEAD / PARKING LOT ONE



TRAIL HEAD / PARKING LOT TWO



TRAIL HEAD / PARKING LOT FOUR

