


# South Bethany, Delaware

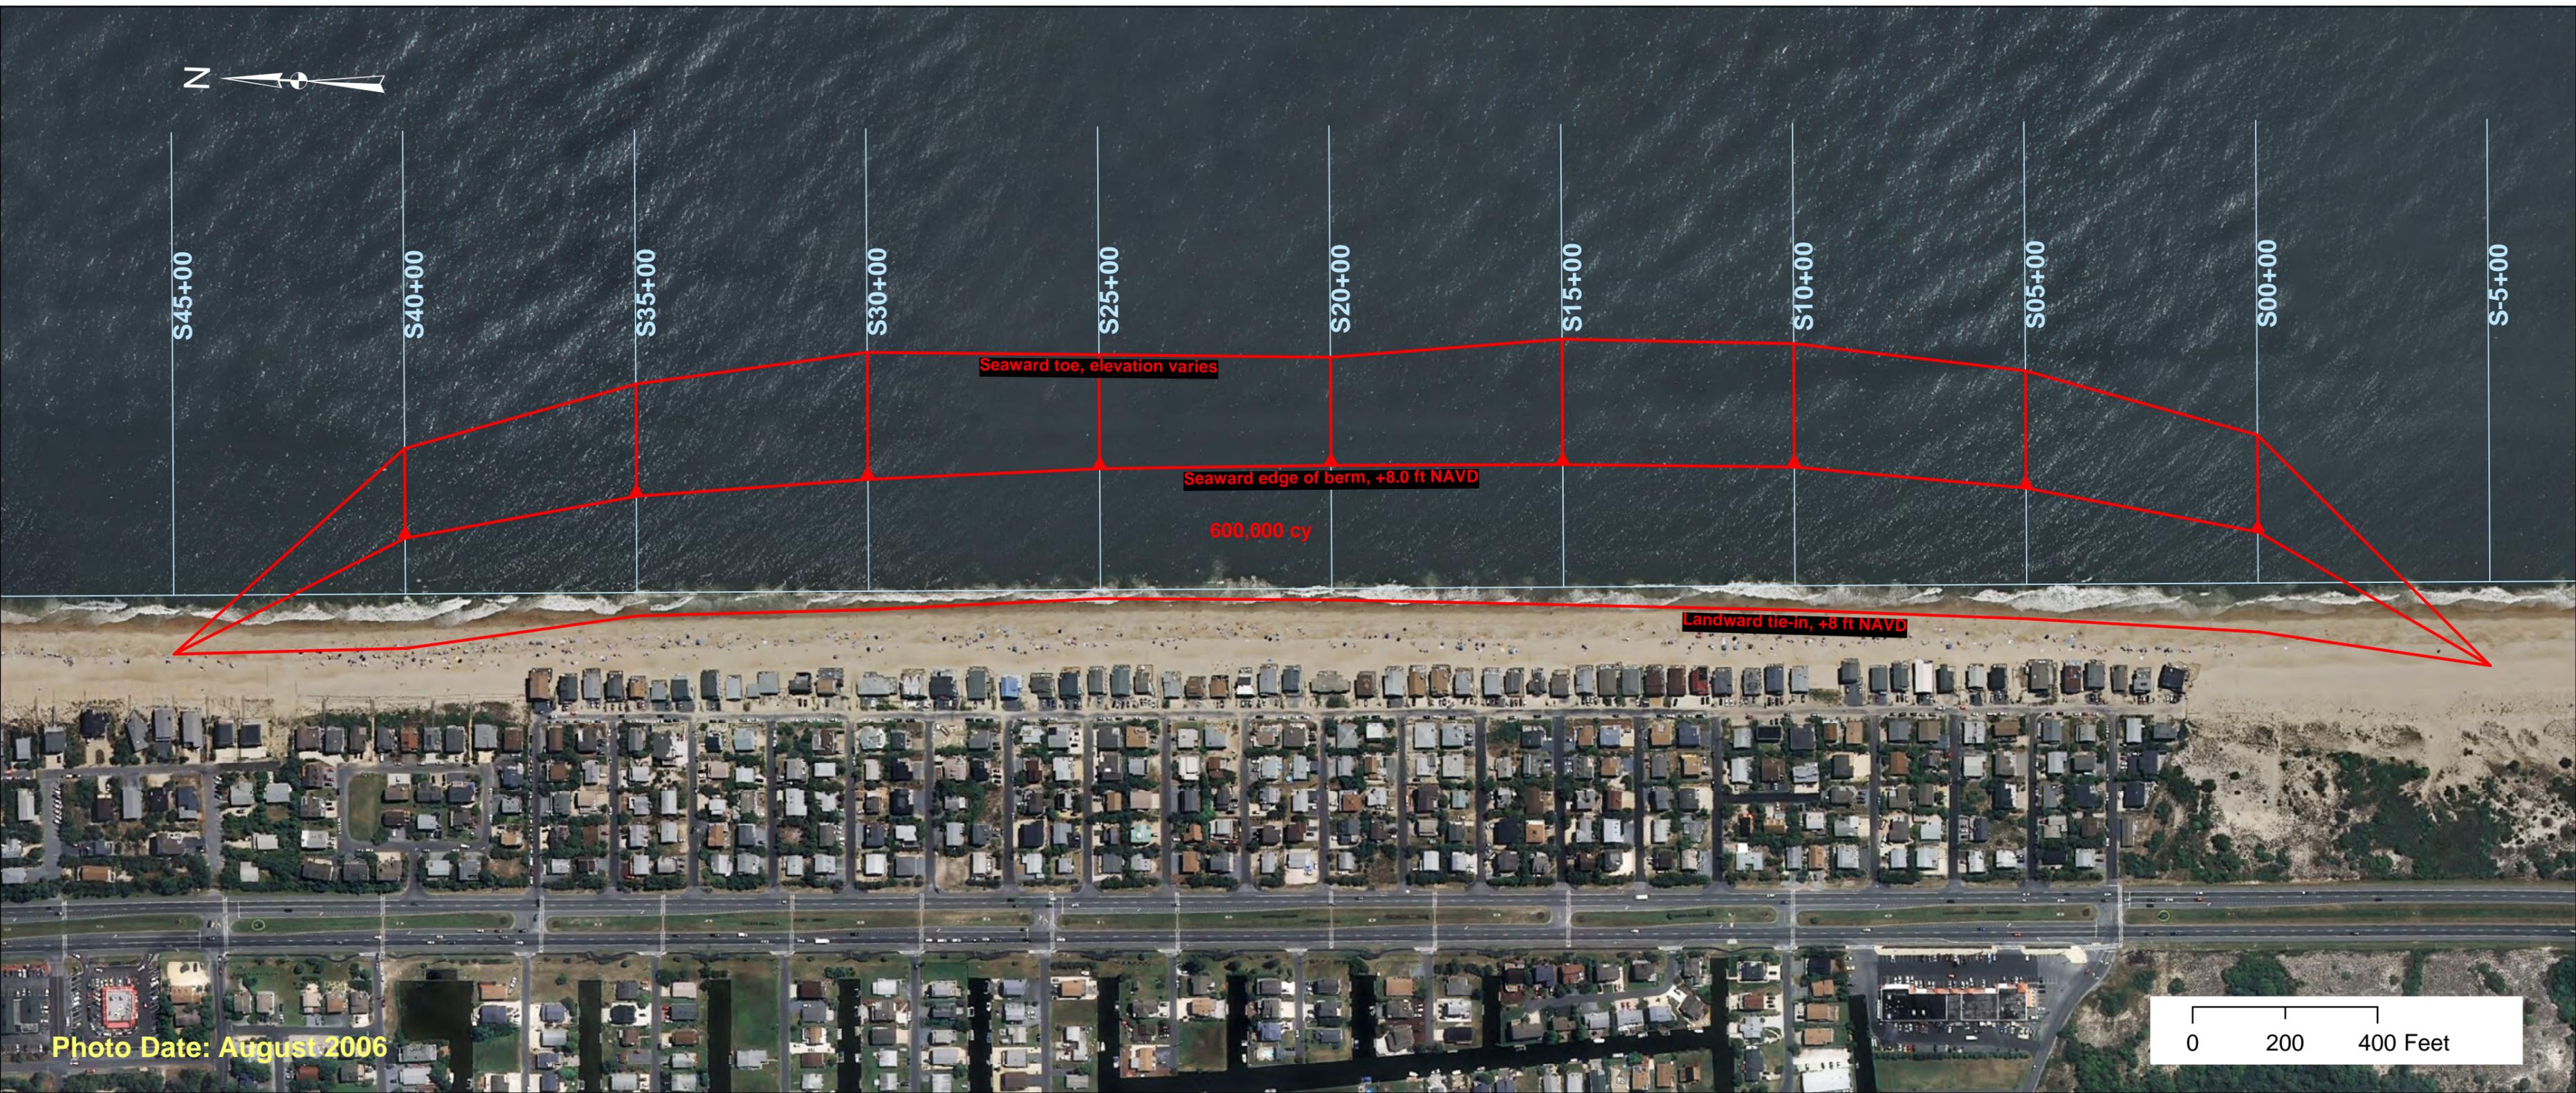

S45+00

S40+00

S35+00

S30+00

S25+00

S20+00

S15+00

S10+00

S05+00

S00+00

S-5+00

Seaward toe, elevation varies

Seaward edge of berm, +8.0 ft NAVD

600,000 cy

Landward tie-in, +8 ft NAVD

Photo Date: August 2006

