




DELAWARE BAY

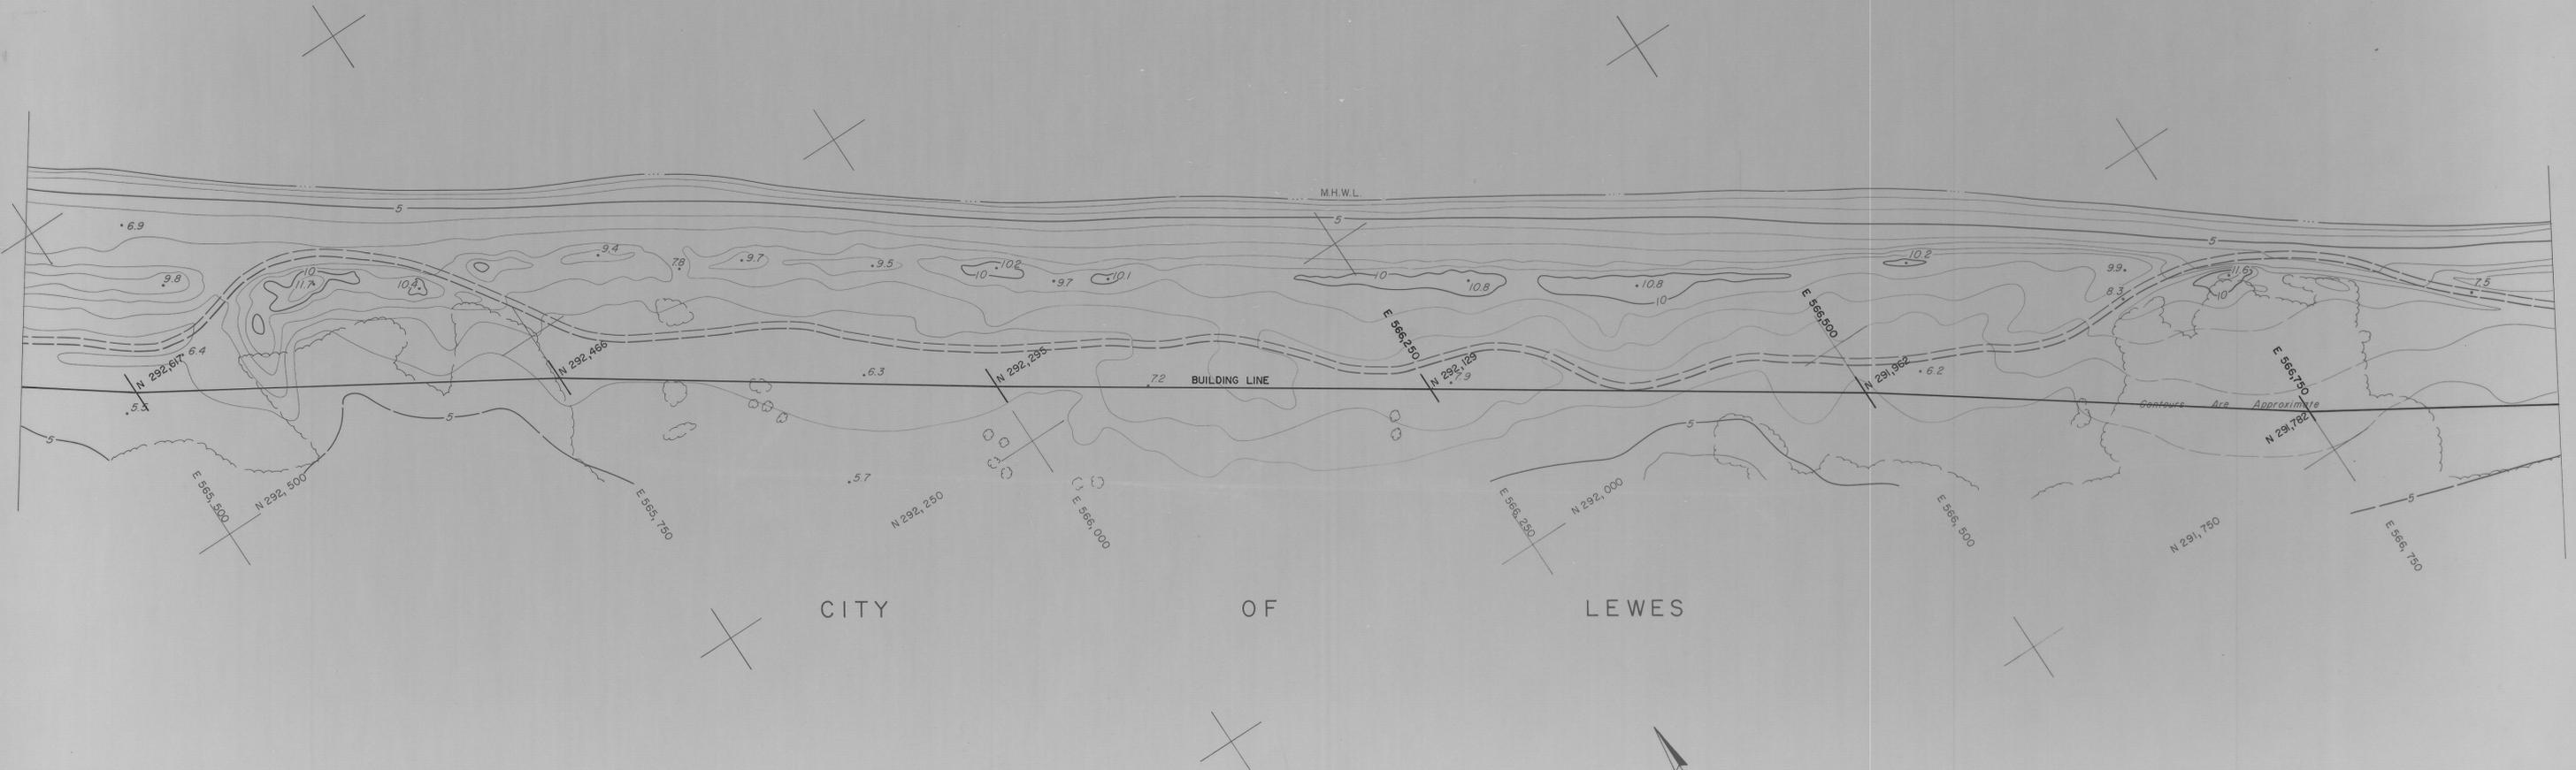

CITY OF LEWES

DATE OF PHOTOGRAPHY: AUGUST 31, 1979

STATE OF DELAWARE  
 DEPARTMENT OF NATURAL RESOURCES AND ENVIRONMENTAL CONTROL  
 DIVISION OF SOIL AND WATER CONSERVATION  
 TOPOGRAPHIC MAPPING OF DELAWARE BEACHES  
 PICKERING BEACH TO CAPE HENLOPEN

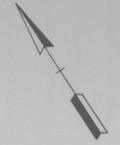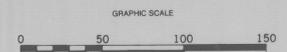

APPROVED: *Thomas E. Lynch*  
 PROFESSIONAL LAND SURVEYOR

PREPARED BY  
**PHOTO SCIENCE, INC.**  
 GAITHERSBURG, MARYLAND

**VANDEMARK & LYNCH, INC.**  
 CONSULTANTS-ENGINEERS-SURVEYORS  
 4305 MILLER ROAD - P.O. BOX 2047  
 WILMINGTON, DELAWARE 19899

DATE	SEPTEMBER 1979	DRAWING NO	15479-19555-B
SCALE	1" = 50'	SHEET	17 OF 79