
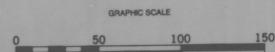


DELAWARE BAY

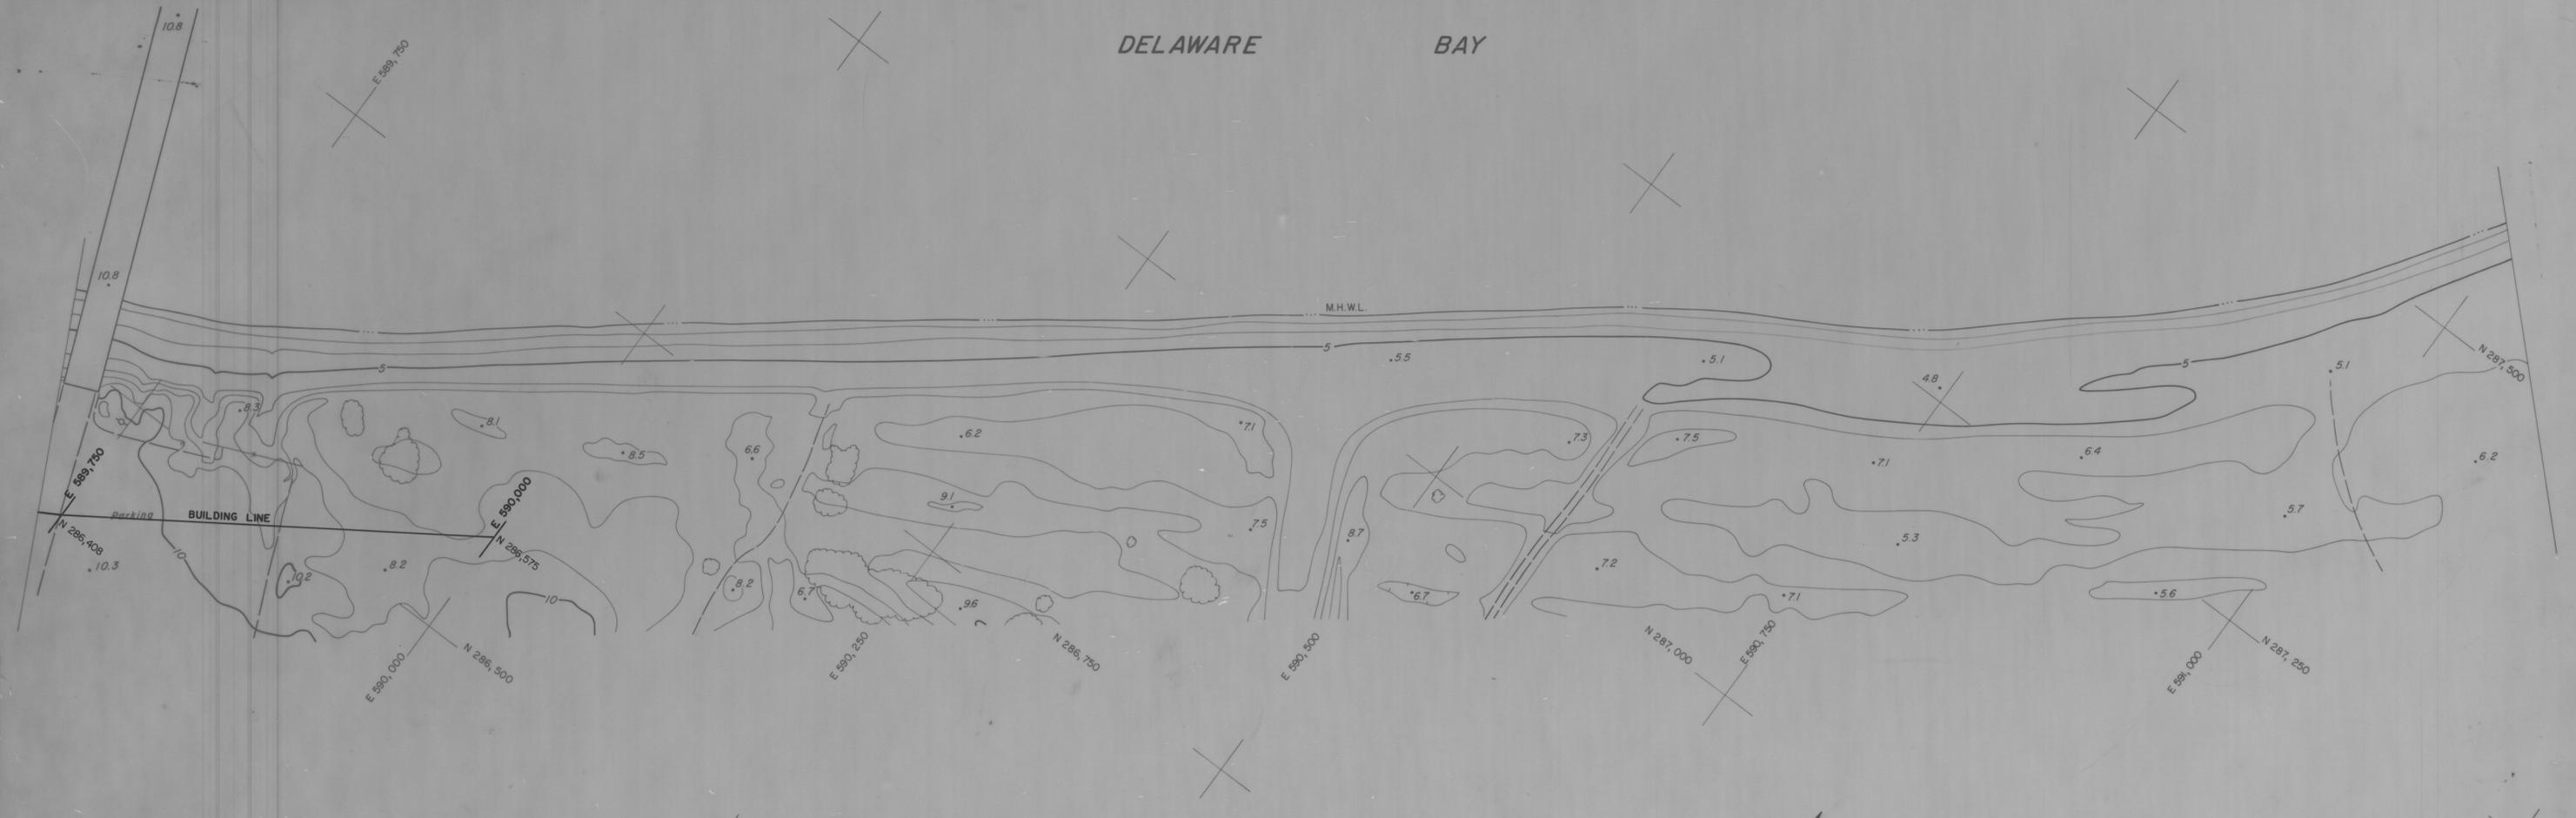

APPROVED: *Thomas E. Lynch*
PROFESSIONAL LAND SURVEYOR

DATE OF PHOTOGRAPHY: AUGUST 31, 1979

STATE OF DELAWARE
DEPARTMENT OF NATURAL RESOURCES AND ENVIRONMENTAL CONTROL
DIVISION OF SOIL AND WATER CONSERVATION
TOPOGRAPHIC MAPPING OF DELAWARE BEACHES
PICKERING BEACH TO CAPE HENLOPEN

PREPARED BY PHOTO SCIENCE, INC. GAITHERSBURG, MARYLAND	VANDEMARK & LYNCH, INC. CONSULTANTS-ENGINEERS-SURVEYORS 4305 MILLER ROAD - P.O. BOX 2047 WILMINGTON, DELAWARE 19899	DATE SEPTEMBER 1979	DRAWING NO 15479-19555-B
SCALE 1" = 50'		SHEET 1 OF 79	