


ATLANTIC OCEAN

M.H.W.L.

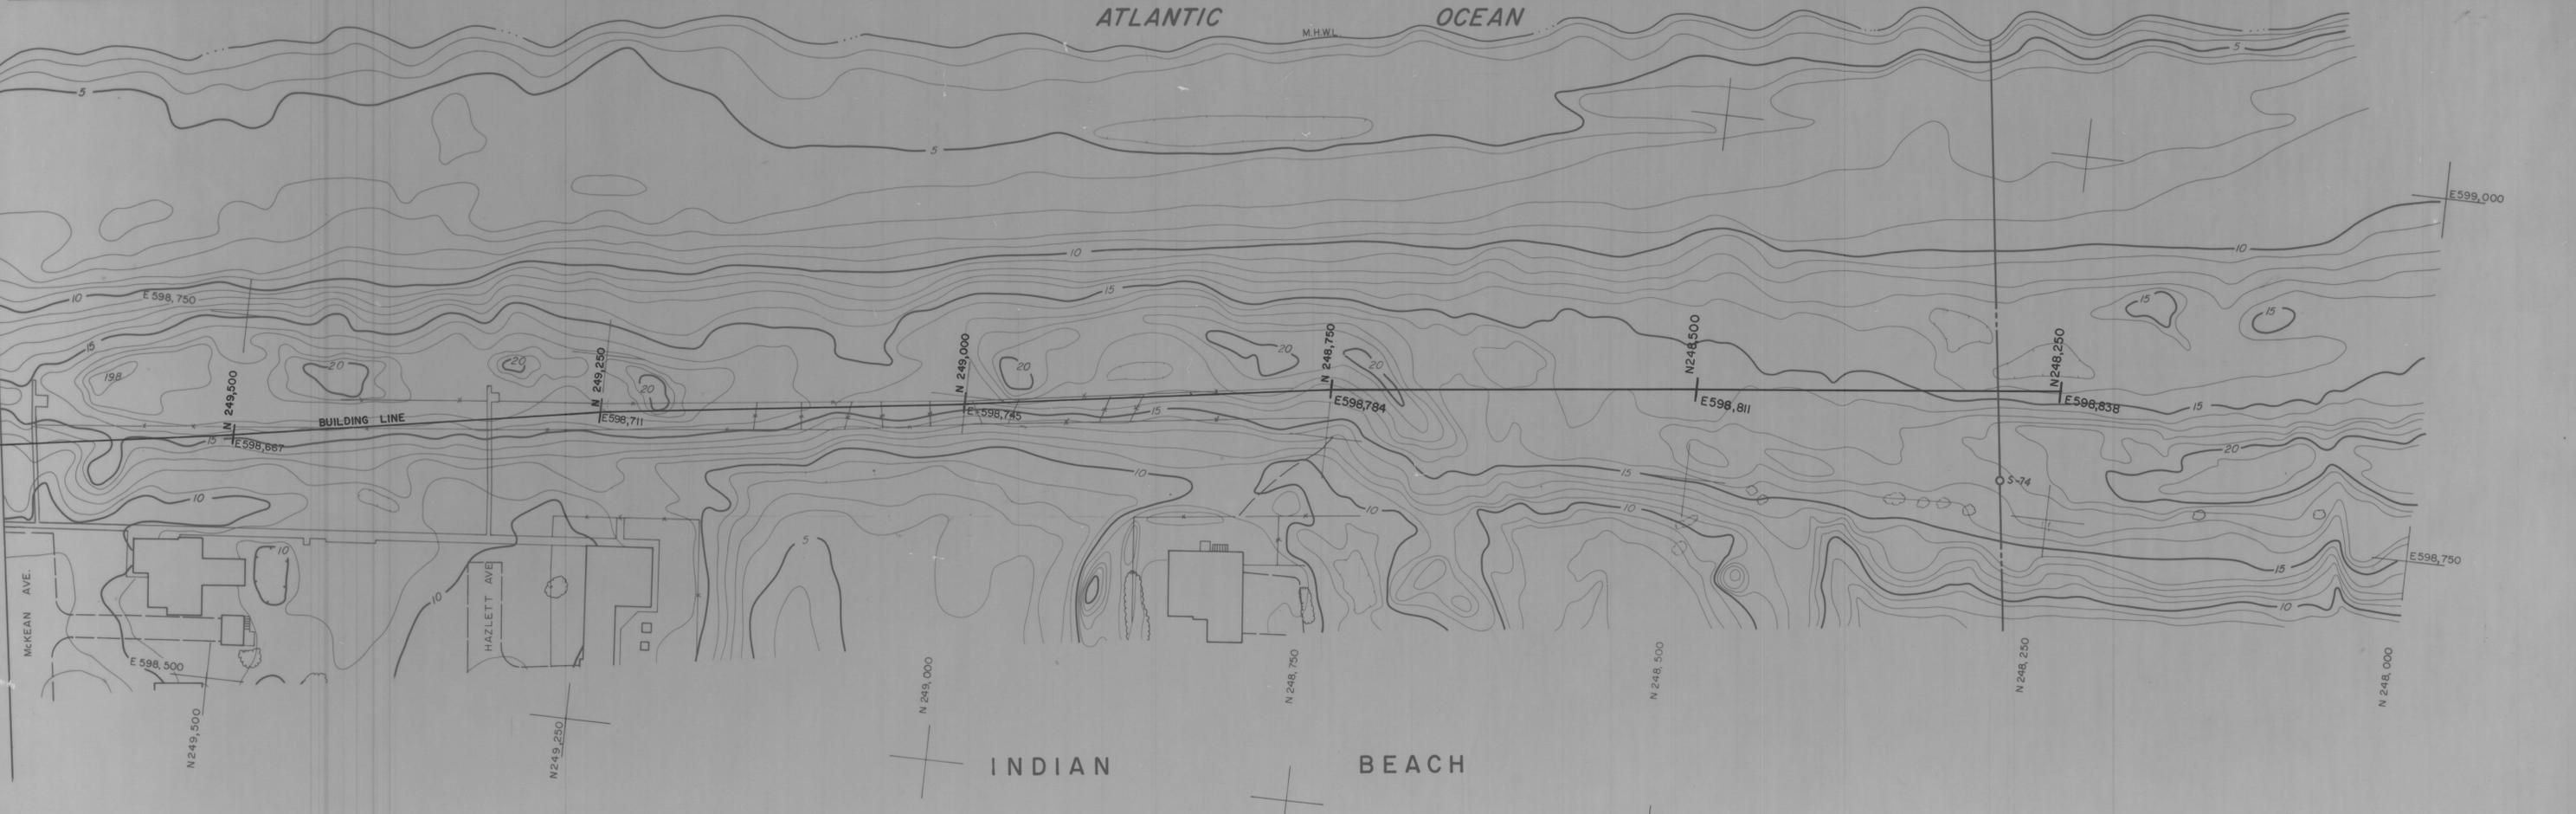

INDIAN BEACH



APPROVED: *Thomas C. Pelin*
PROFESSIONAL LAND SURVEYOR

DATE OF PHOTOGRAPHY: JUNE 5, 1979

STATE OF DELAWARE
DEPARTMENT OF NATURAL RESOURCES AND ENVIRONMENTAL CONTROL
DIVISION OF SOIL AND WATER CONSERVATION
TOPOGRAPHIC MAPPING OF DELAWARE BEACHES
CAPE HENLOPEN TO MARYLAND BORDER

PREPARED BY
PHOTO SCIENCE, INC.
GAITHERSBURG, MARYLAND

VANDEMARK & LYNCH, INC.
CONSULTANTS-ENGINEERS-SURVEYORS
4305 MILLER ROAD - P.O. BOX 2047
WILMINGTON, DELAWARE 19899

DATE AUGUST 1979
SCALE 1" = 50'

DRAWING NO 15479-19554-B
SHEET 23 OF 35