




ATLANTIC OCEAN

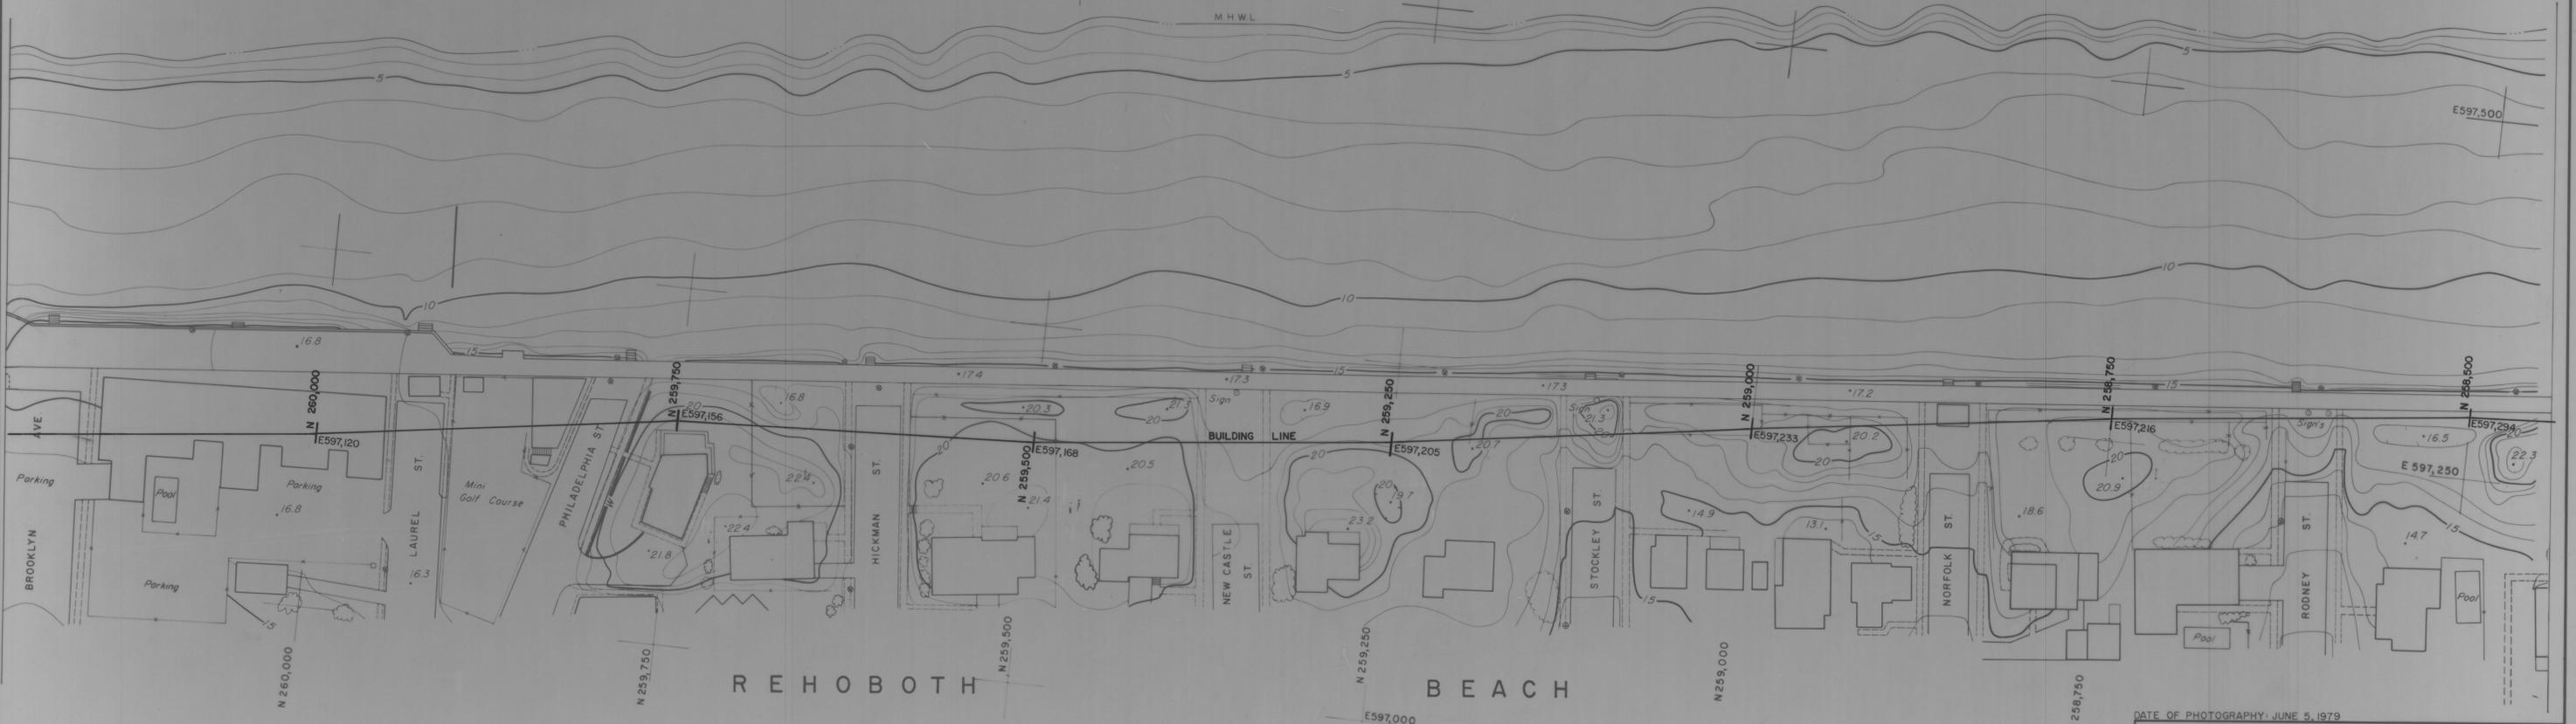

REHOBOTH BEACH



APPROVED: *[Signature]*
PROFESSIONAL LAND SURVEYOR

DATE OF PHOTOGRAPHY: JUNE 5, 1979

PREPARED BY
PHOTO SCIENCE, INC.
GAITHERSBURG, MARYLAND

VANDEMARK & LYNCH, INC.
CONSULTANTS-ENGINEERS-SURVEYORS
4305 MILLER ROAD - P.O. BOX 2047
WILMINGTON, DELAWARE 19899

| | |
|---|---------------|
| STATE OF DELAWARE DEPARTMENT OF NATURAL RESOURCES AND ENVIRONMENTAL CONTROL DIVISION OF SOIL AND WATER CONSERVATION TOPOGRAPHIC MAPPING OF DELAWARE BEACHES CAPE HENLOPEN TO MARYLAND BORDER | |
| DATE | AUGUST 1979 |
| DRAWING NO | 15479-19554-B |
| SCALE | 1" = 50' |
| SHEET | 29 OF 35 |