



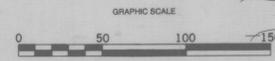

DELAWARE BAY

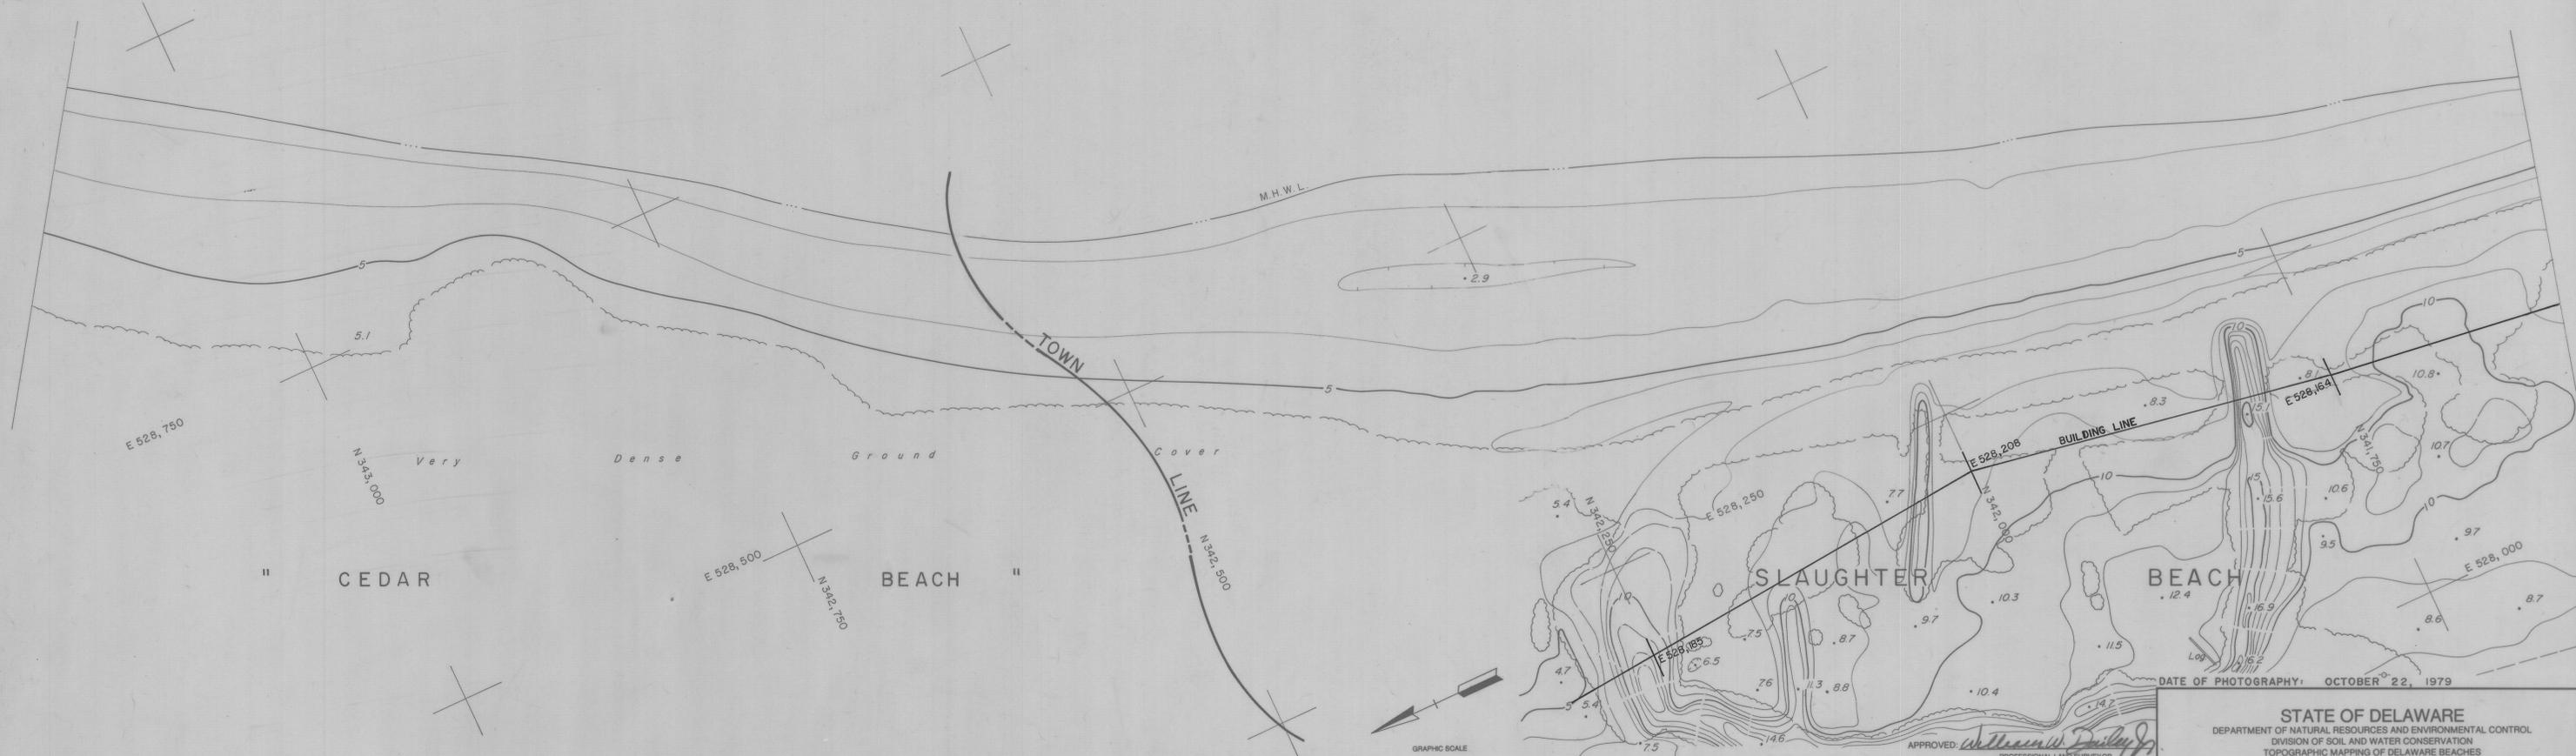

PREPARED BY  
**PHOTO SCIENCE, INC.**  
 GAITHERSBURG, MARYLAND

APPROVED: *[Signature]*  
 PROFESSIONAL LAND SURVEYOR

**VANDEMARK & LYNCH, INC.**  
 CONSULTANTS-ENGINEERS-SURVEYORS  
 4305 MILLER ROAD - P.O. BOX 2047  
 WILMINGTON, DELAWARE 19899

DATE OF PHOTOGRAPHY: OCTOBER 22, 1979

STATE OF DELAWARE	
DEPARTMENT OF NATURAL RESOURCES AND ENVIRONMENTAL CONTROL	
DIVISION OF SOIL AND WATER CONSERVATION	
TOPOGRAPHIC MAPPING OF DELAWARE BEACHES	
PICKERING BEACH TO CAPE HENLOPEN	
DATE	SEPTEMBER 1979
DRAWING NO	15479-19555-B
SCALE	1" = 50'
SHEET	56 OF 79