


Example (Not to Scale)

John Smith
Lot 4
Ocean Subdivision

SCALE
1" = 20'

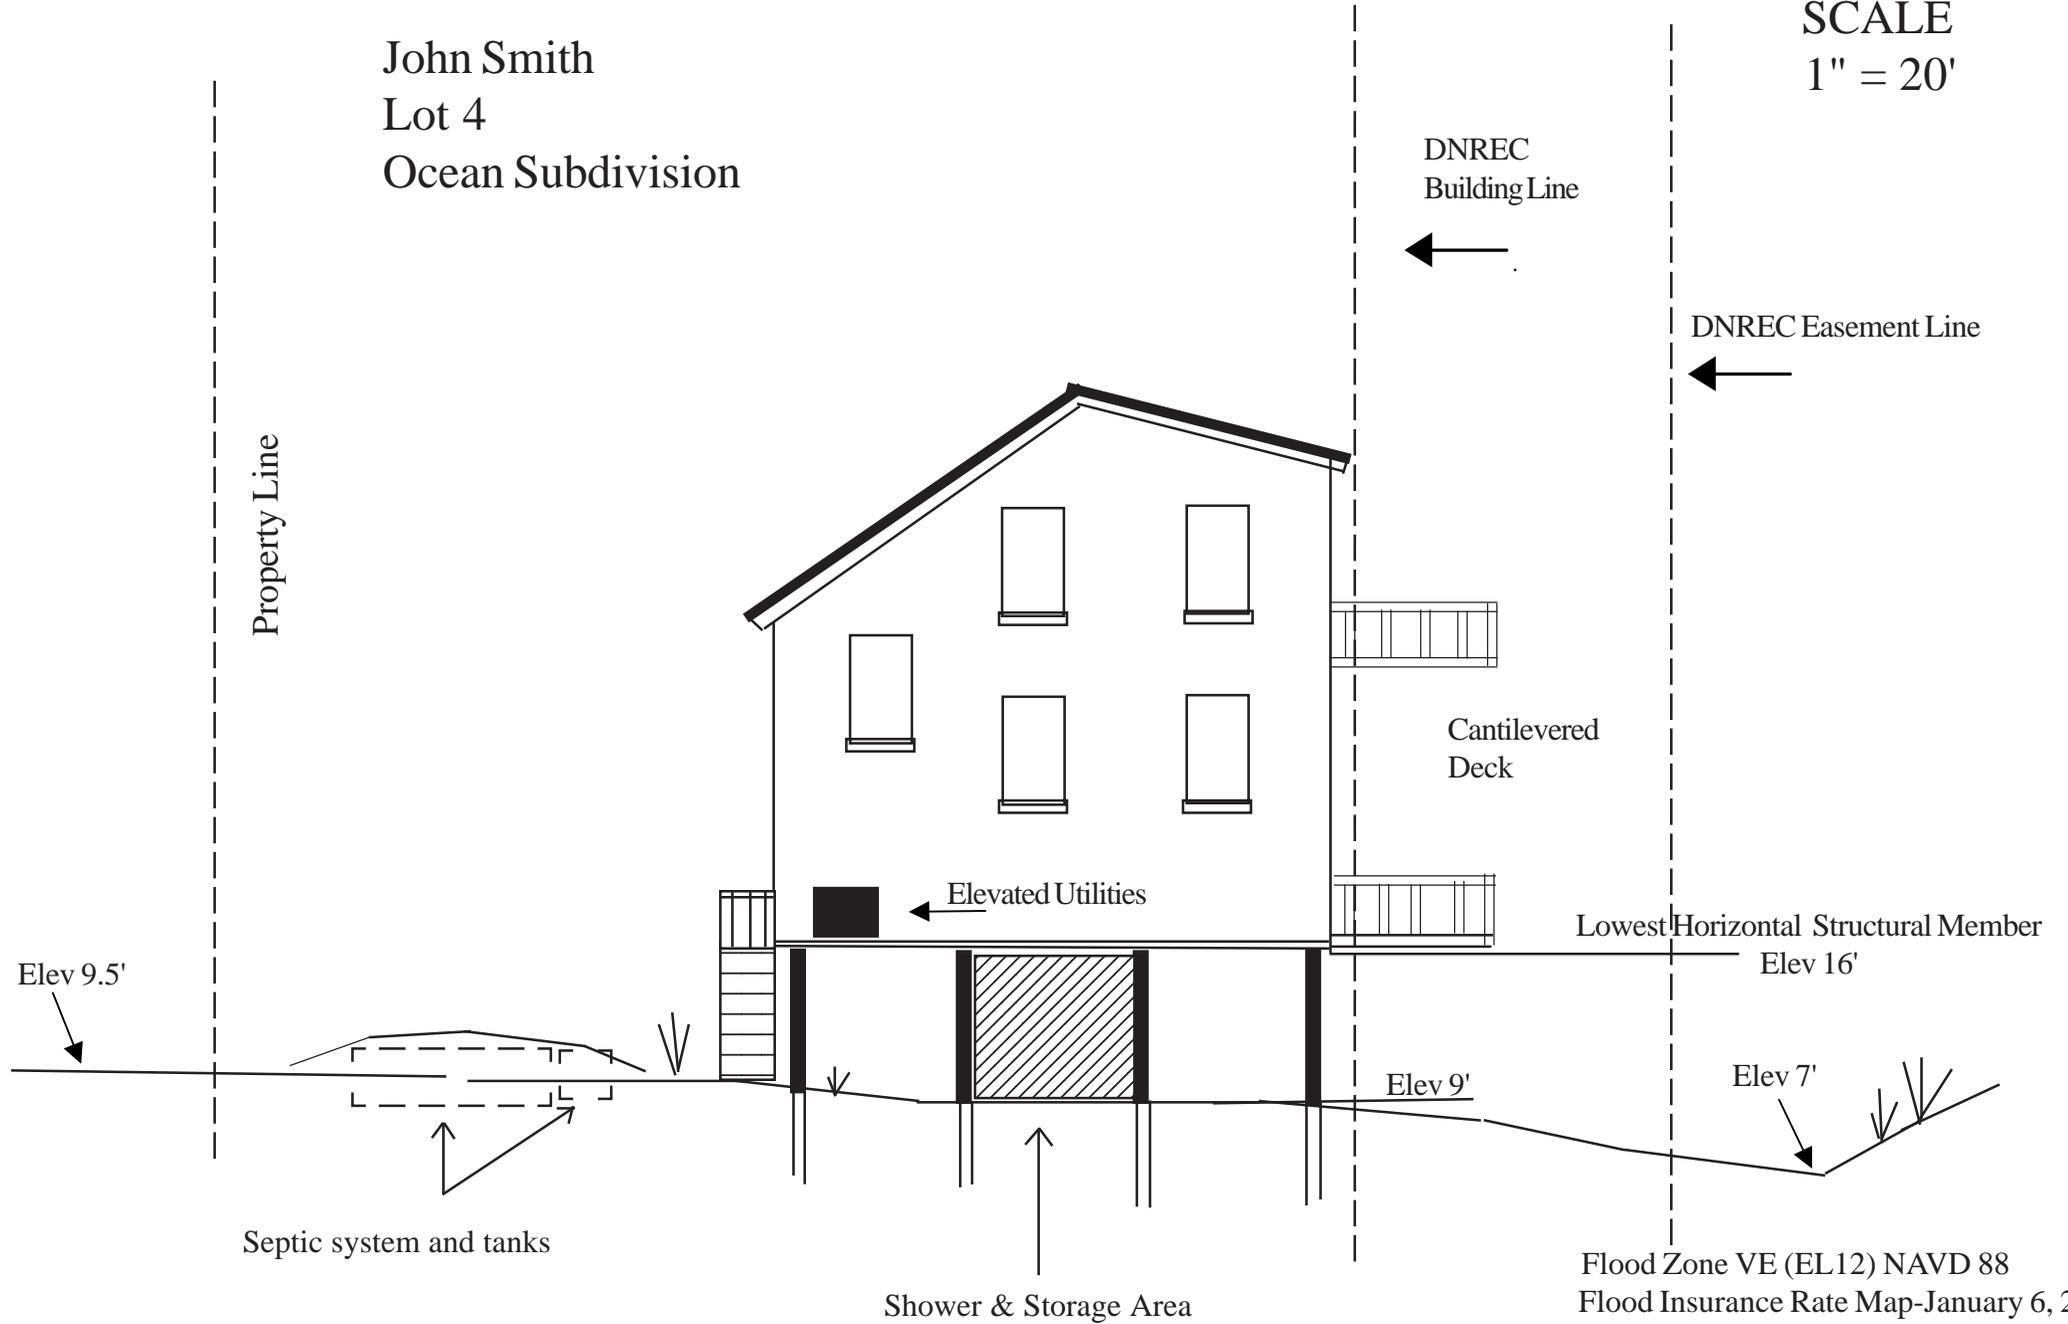

Surveyor
Seal